


CUT OUT THE (29) 30"X6' AND (2) 30"X5' TABLES SHOWN BELOW. PLACE ON THE GRID TO CREATE TABLE ARRANGEMENT. WHEN ARRANGING TABLES LEAVE ROOM AT SIDES/ENDS FOR CHAIRS.

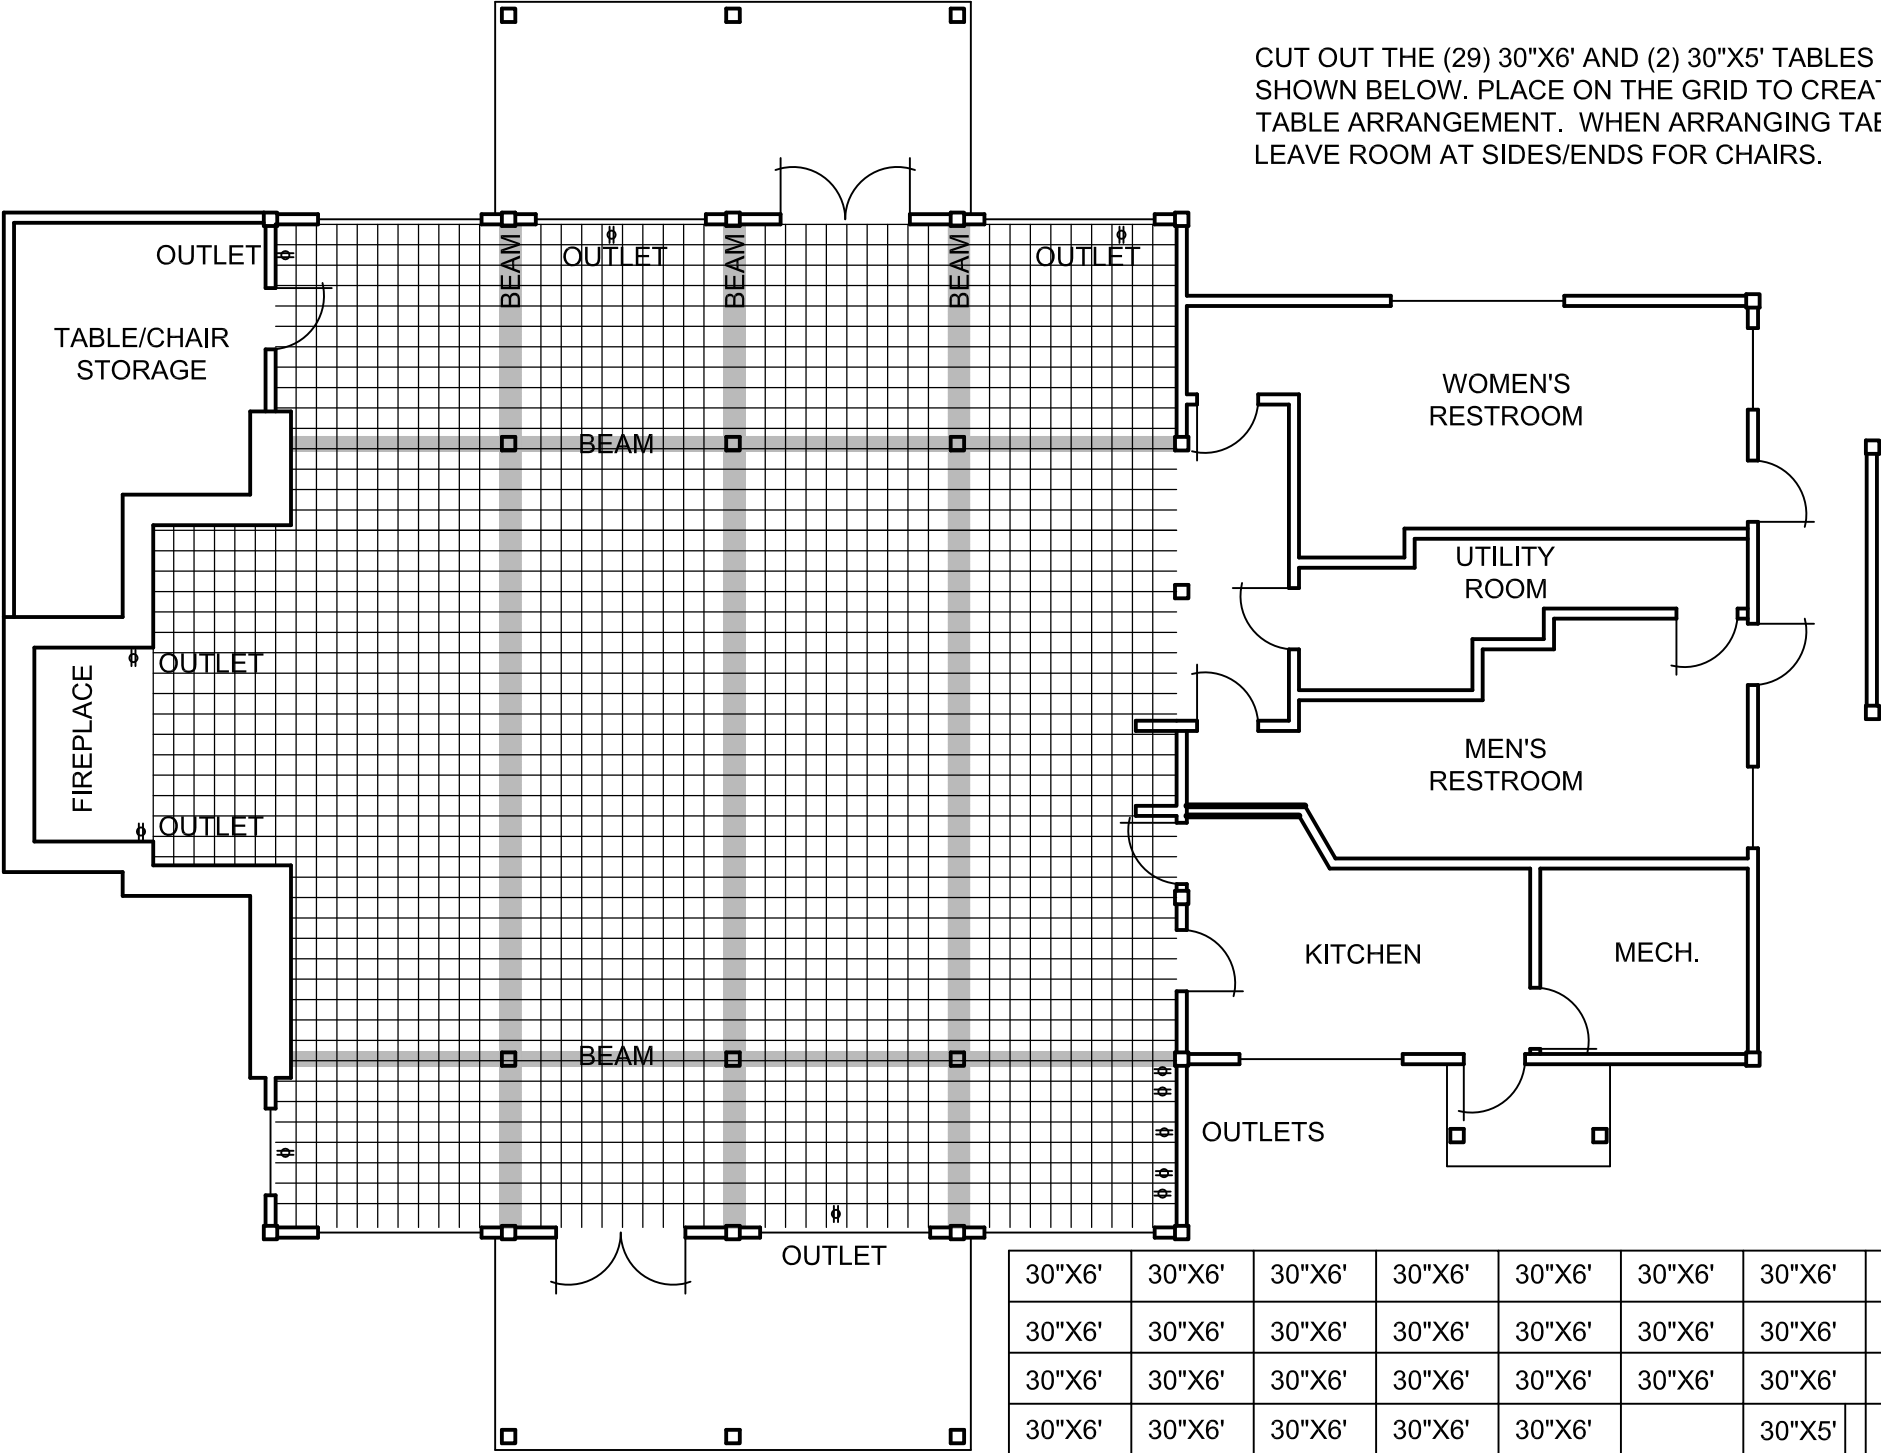

30"X6'	30"X6'	30"X6'	30"X6'	30"X6'	30"X6'	30"X6'	30"X6'
30"X6'	30"X6'	30"X6'	30"X6'	30"X6'	30"X6'	30"X6'	30"X6'
30"X6'	30"X6'	30"X6'	30"X6'	30"X6'	30"X6'	30"X6'	30"X6'
30"X6'	30"X6'	30"X6'	30"X6'	30"X6'		30"X5'	30"X5'

Douglas Walker Park Enclosed Shelter

SCALE" 1/8"=1'-0"